






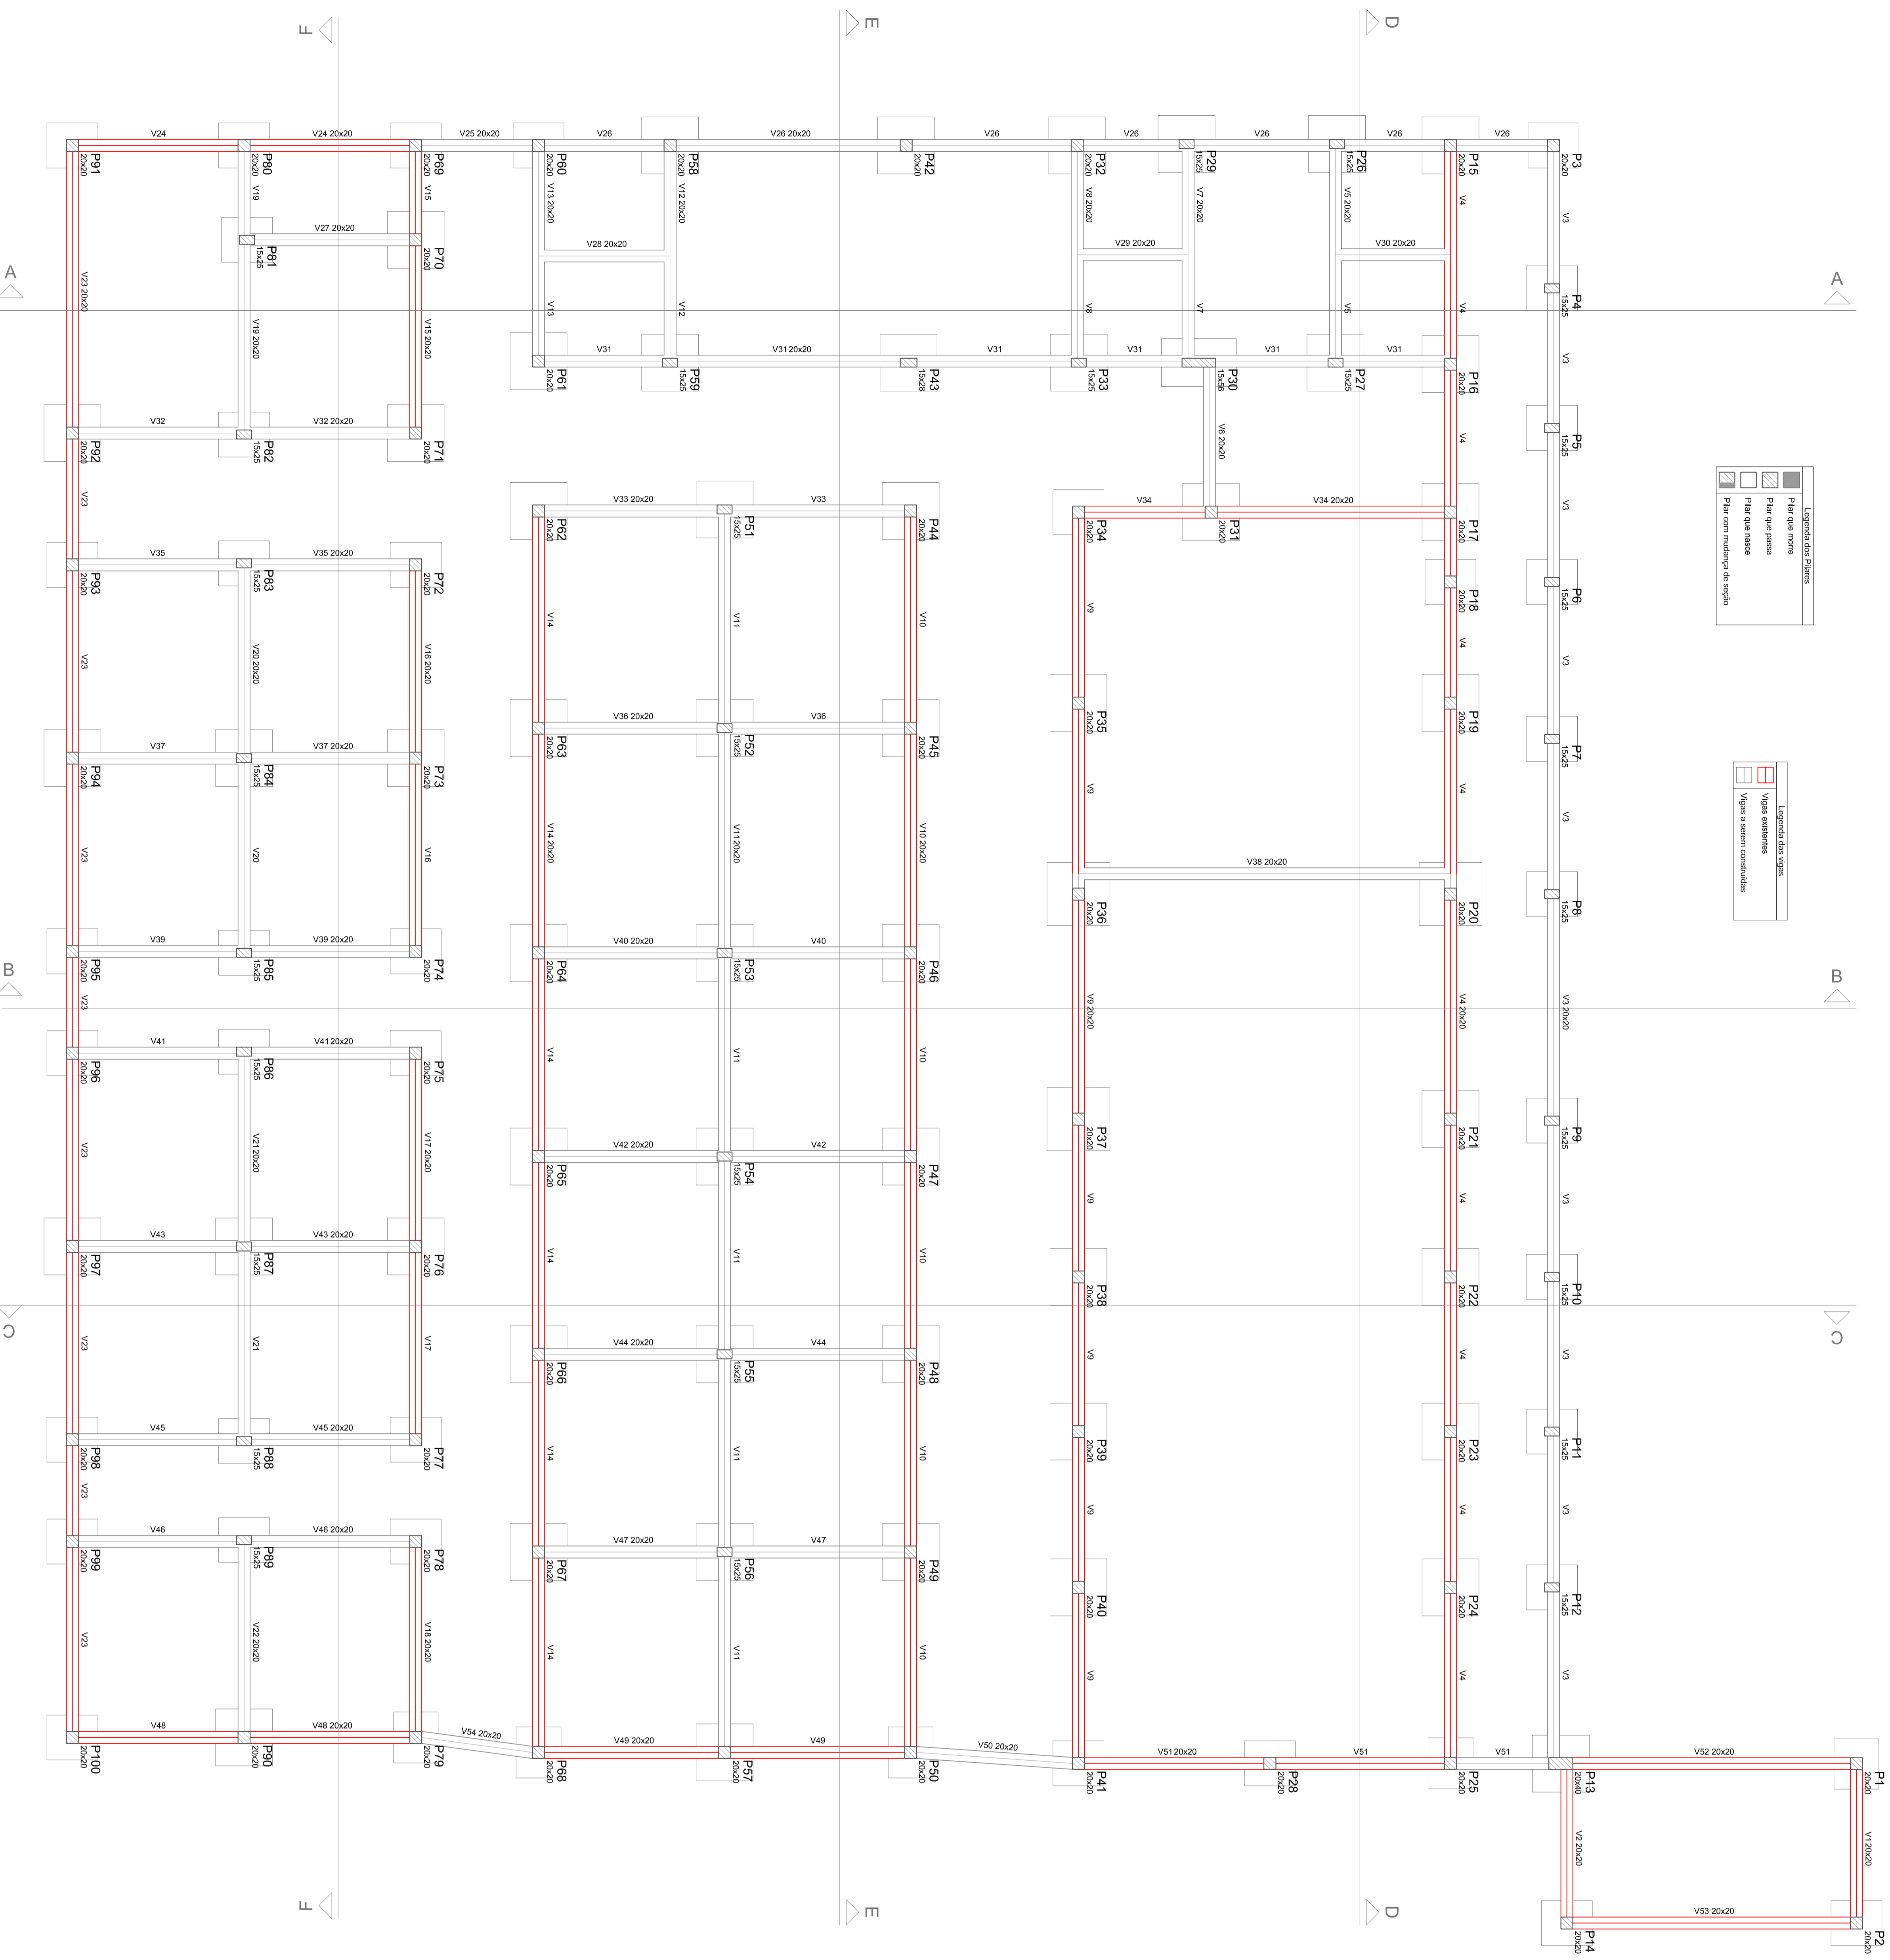






















1 PLANTA DE FORMA DO PAVIMENTO TERREO

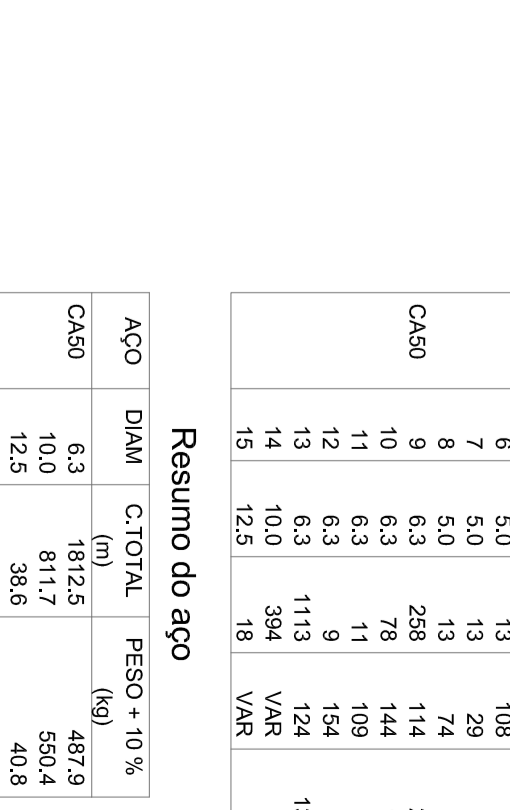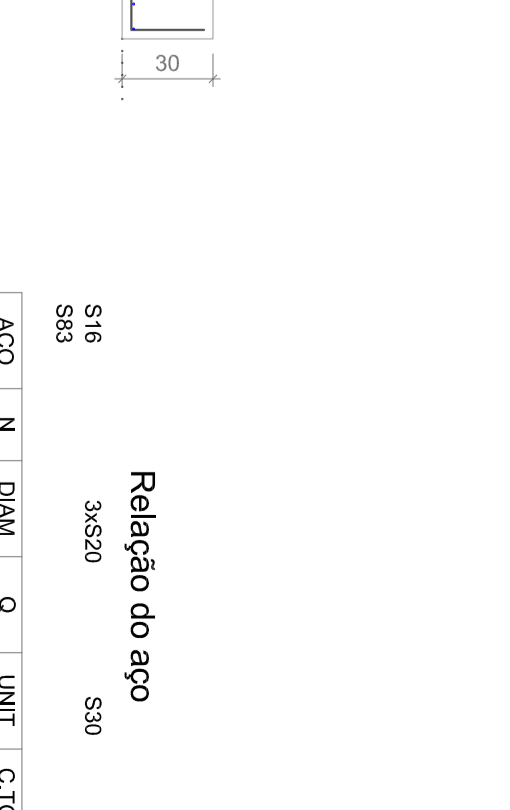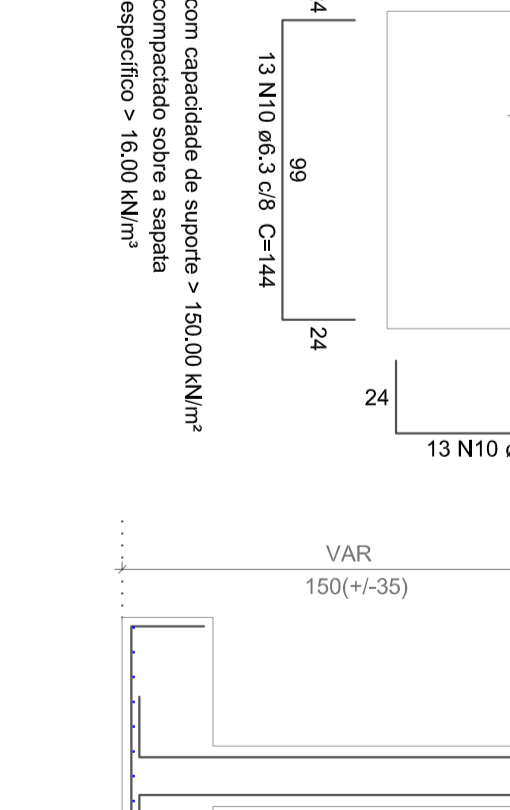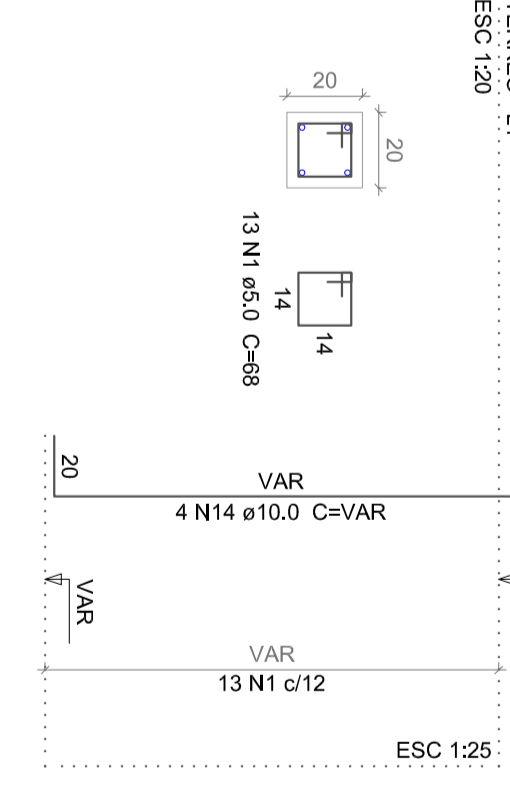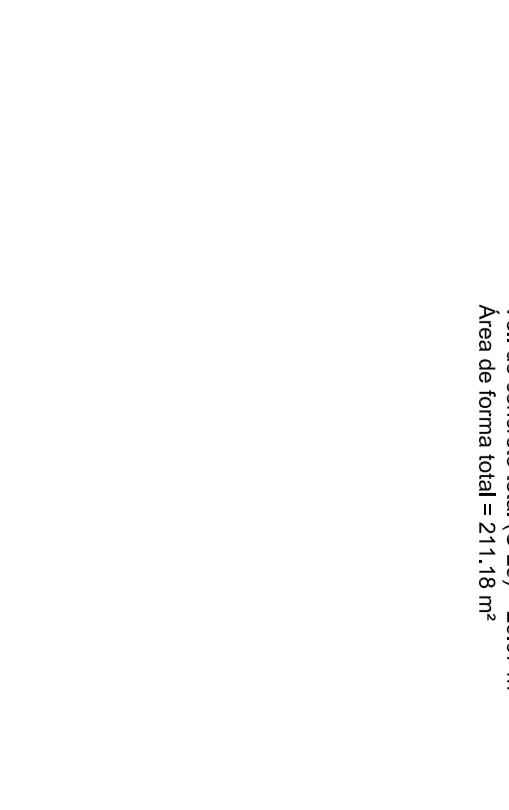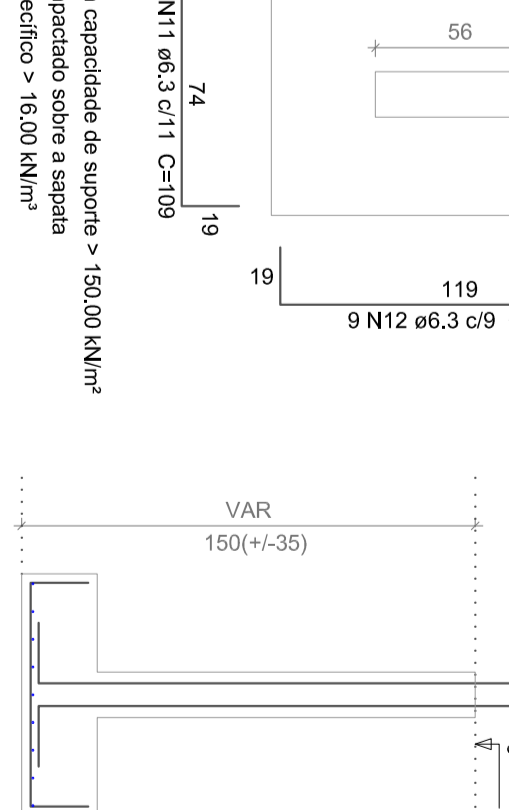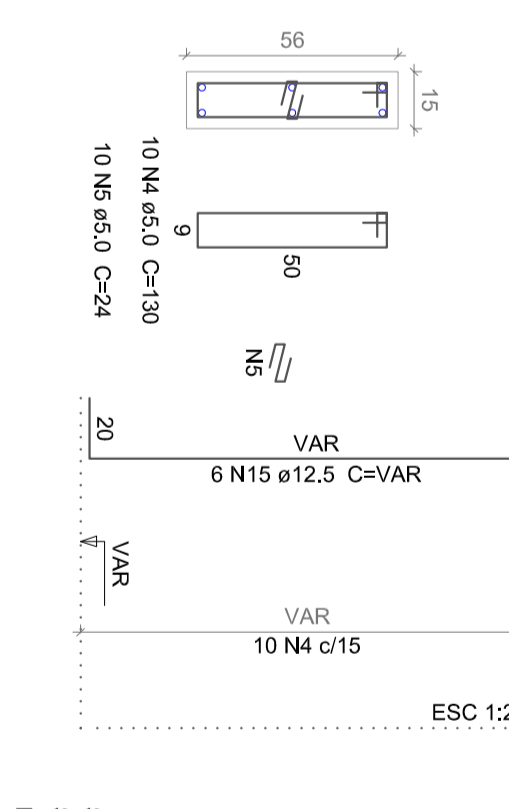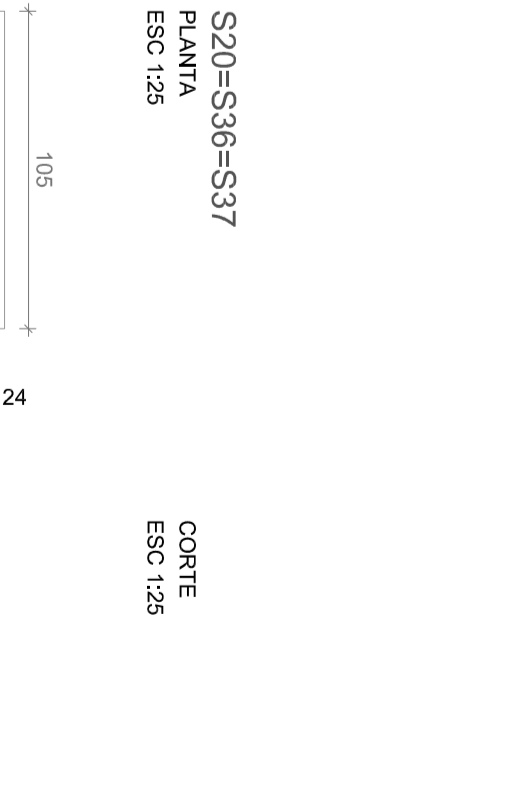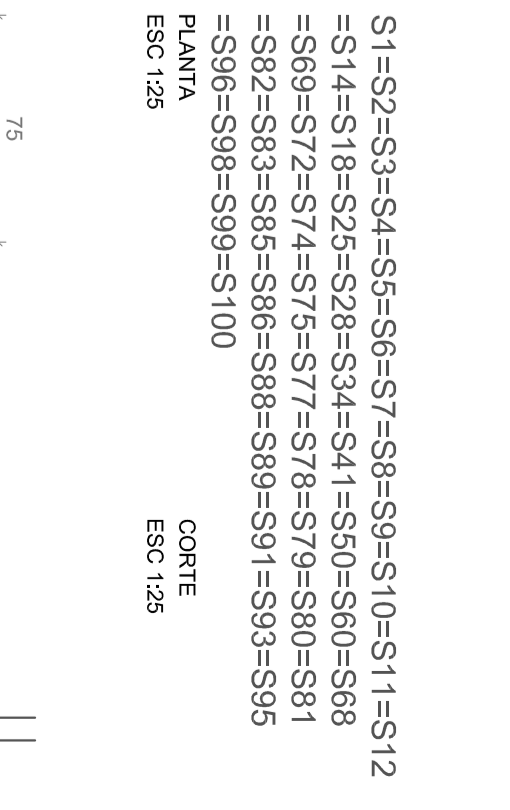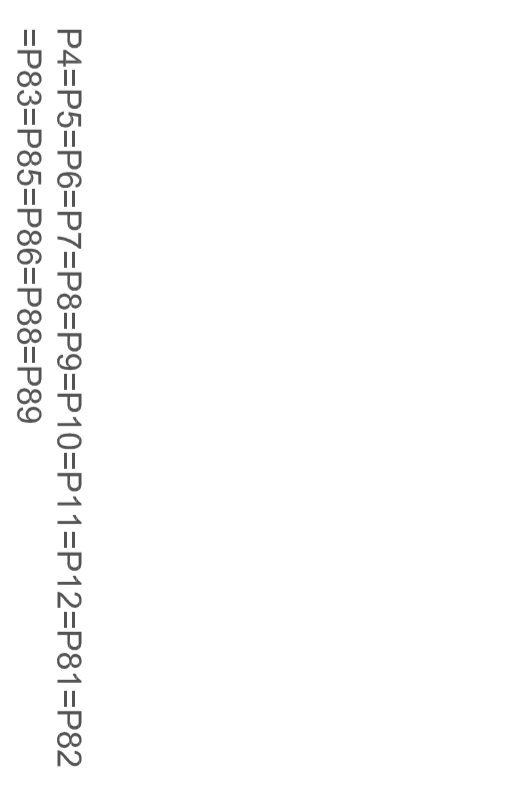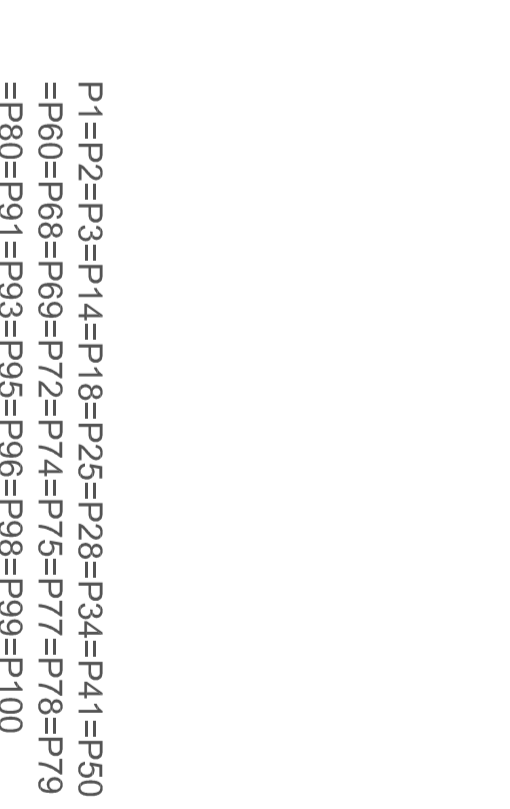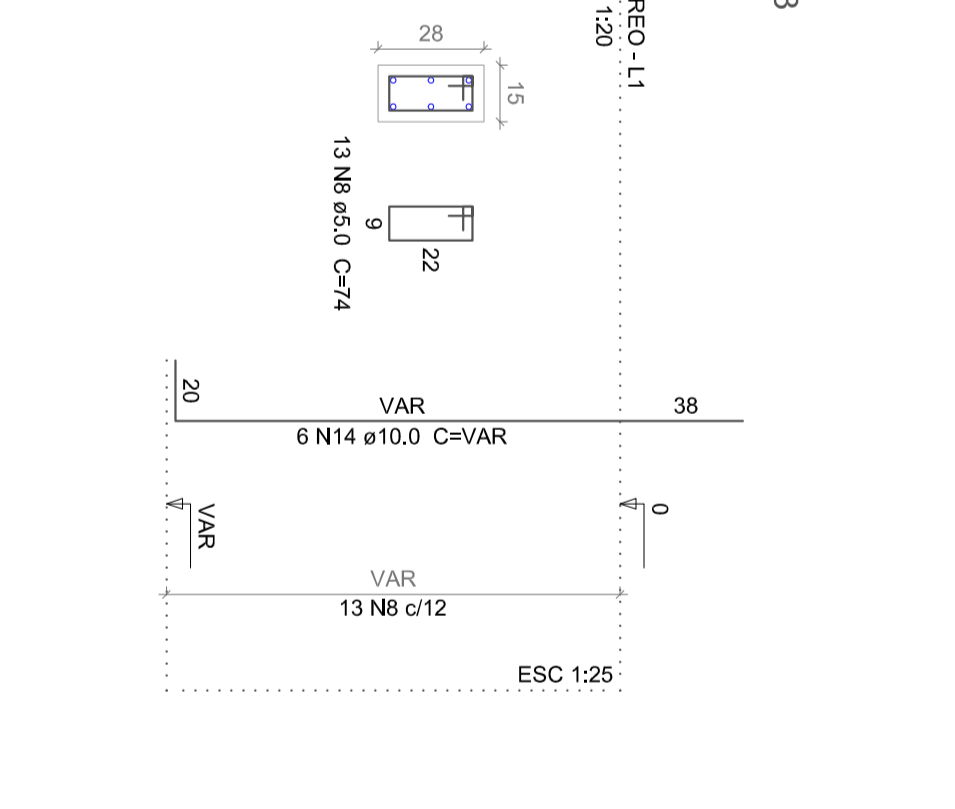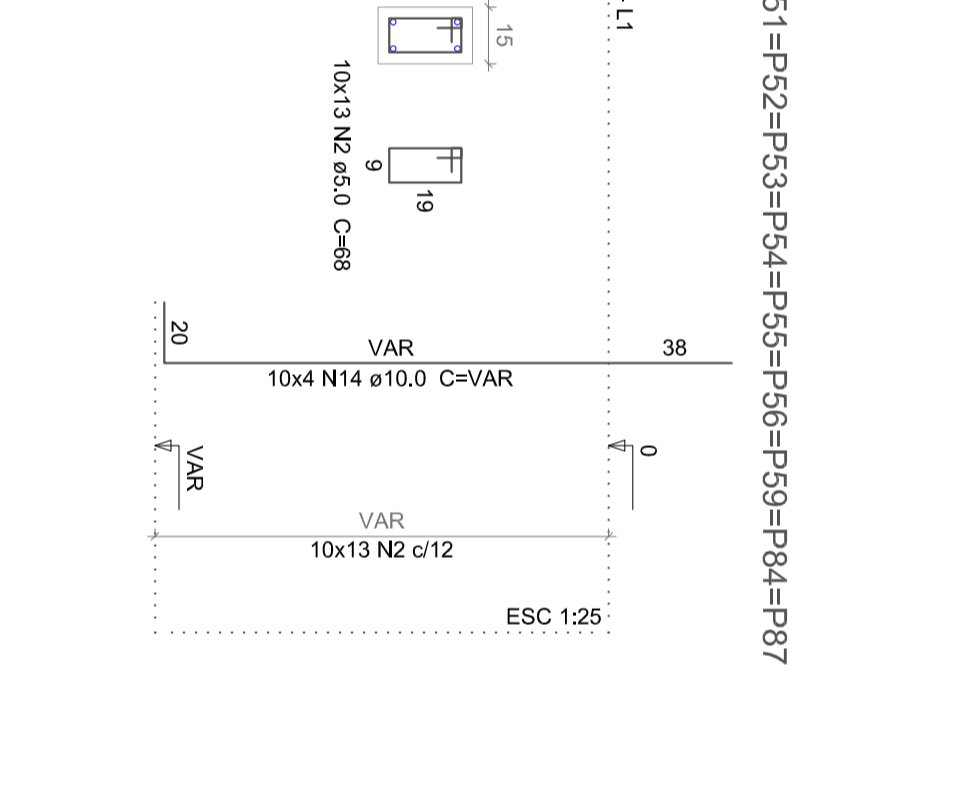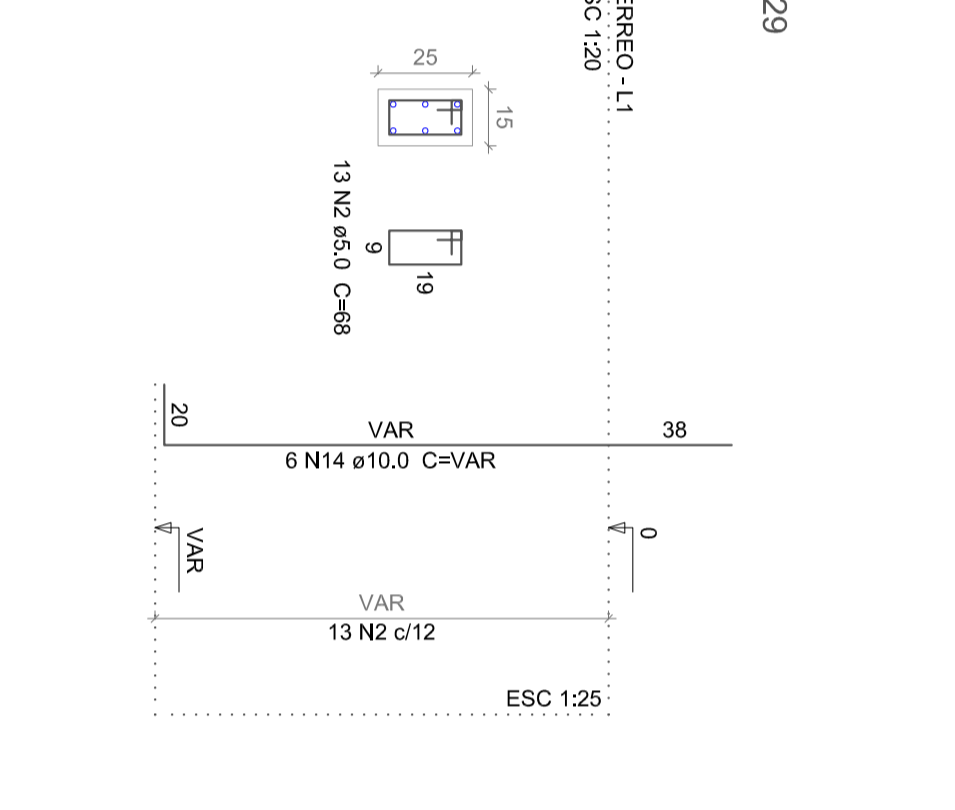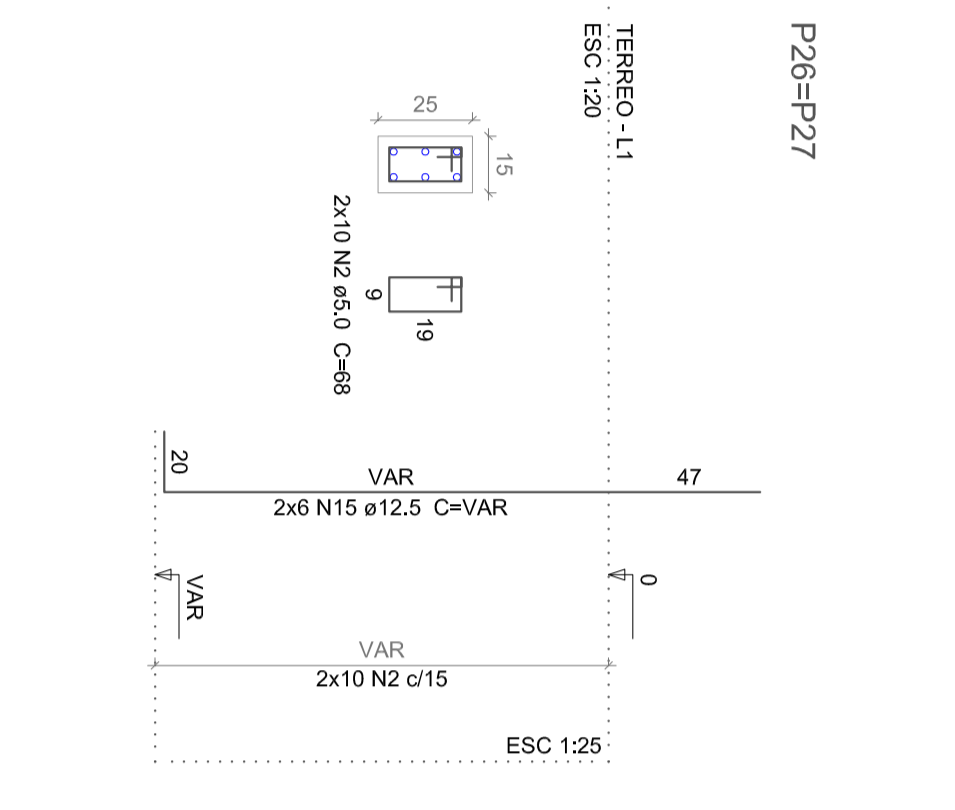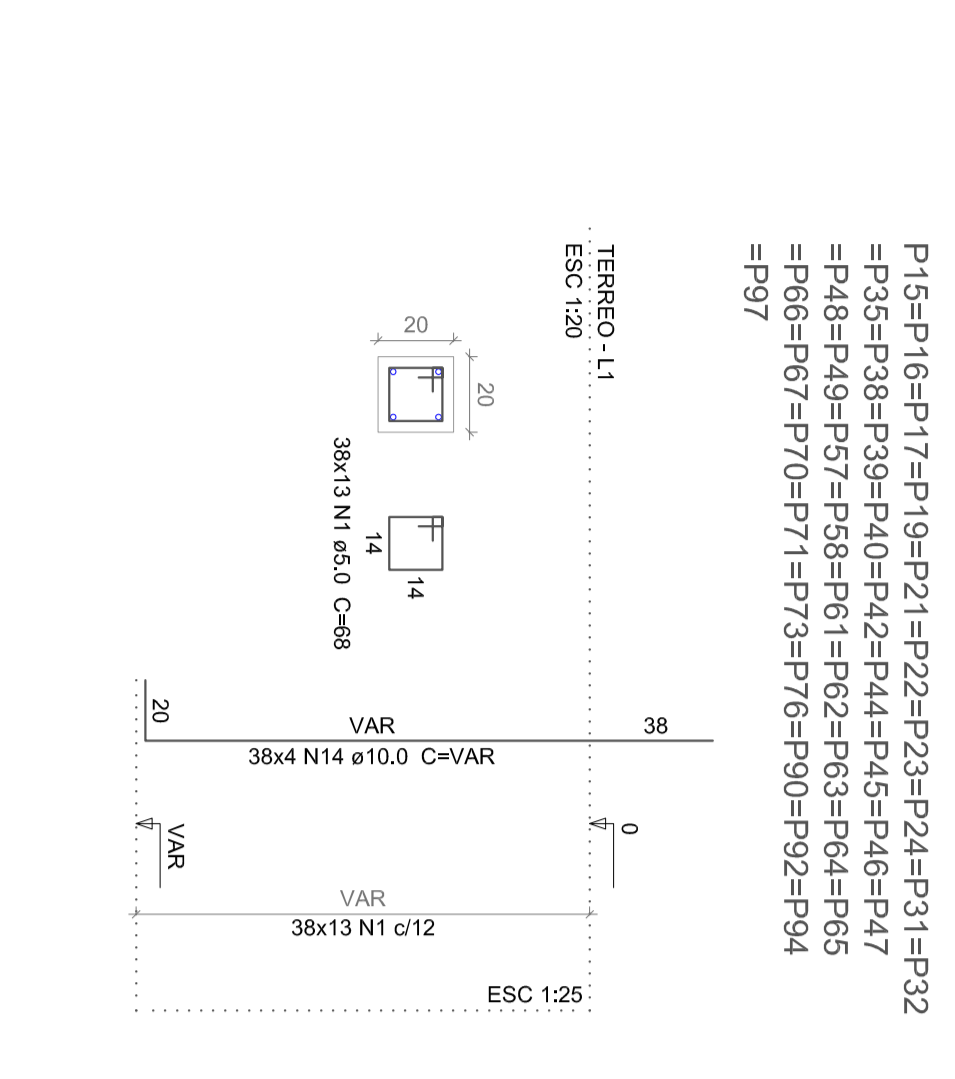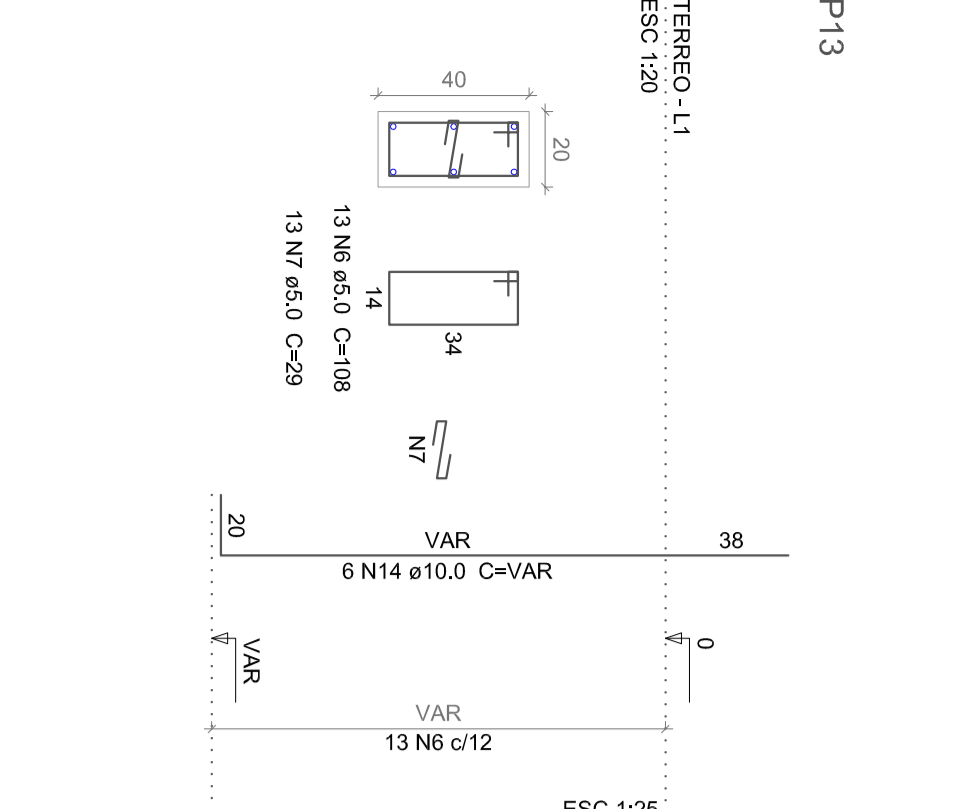

Resumo do aço

ACO	N	DIM	UNIT	C.OTM	FE50 - 0.9 %
C60	2	6.0	371	88	22228
C60	4	5.0	130	1300	6500
C60	6	5.0	10	24	1440
C60	7	5.0	13	29	377
C60	9	5.0	258	14	1142
C60	10	5.0	79	144	11132
C60	12	5.0	138	14	1398

